


STANDARD METER SETTING

3-MULT

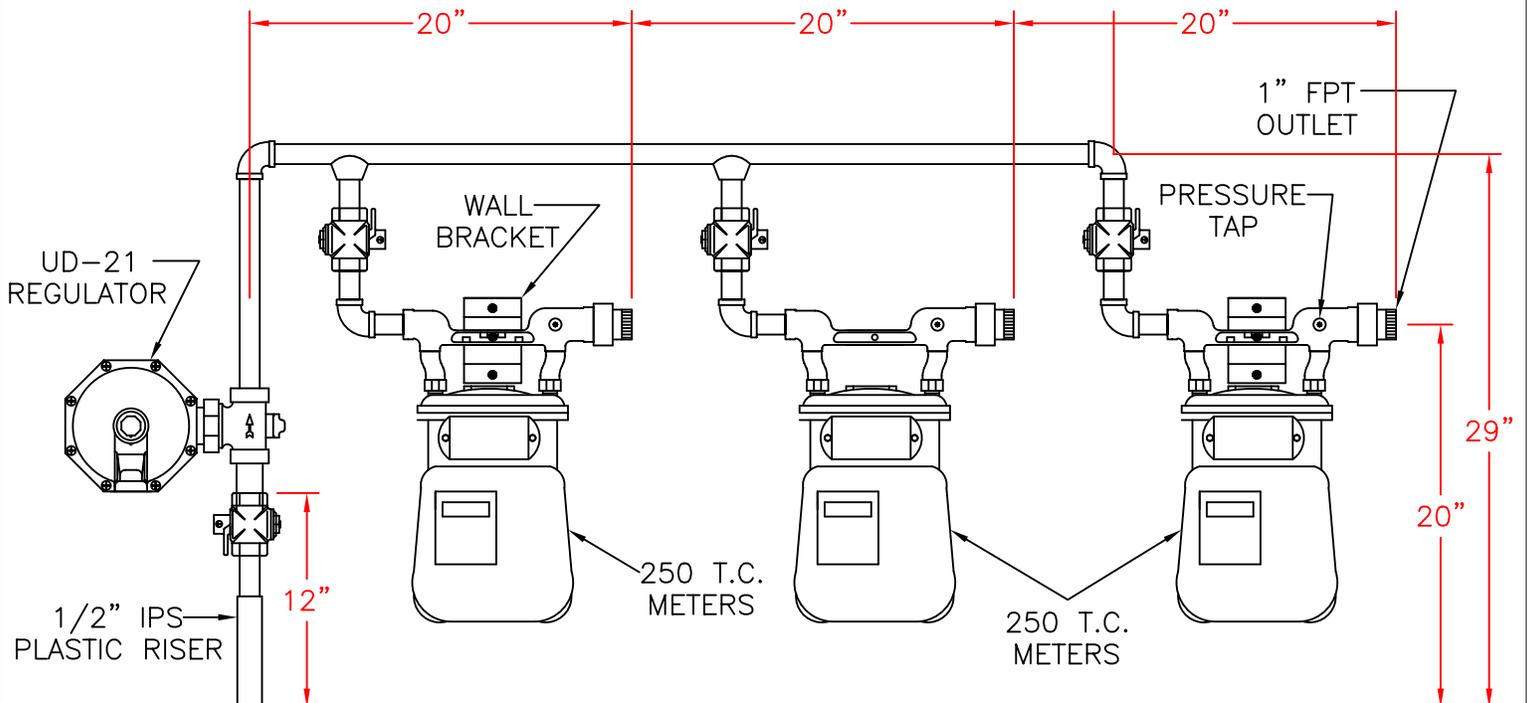

NOTES

PREFABRICATED METER ASSEMBLY SPLIT FOR THREE METERS

**FOR 60 PSIG SYSTEMS USE UD-21

DISTANCE FROM BUILDING: 12"

ALL DIMENSIONS ARE APPROXIMATE

MULTIPLE DOMESTIC METER INSTALLATION:
3 METERS
OUTLET PRESSURE: 6" W.C.

DATE: 11/30/09 DWG. BY: M.A.T.
DATE: 09/118/95 DWG. BY: C.H.P.
APPROVED BY: M.J.S.