


STANDARD METER SETTING

4-MULT-A

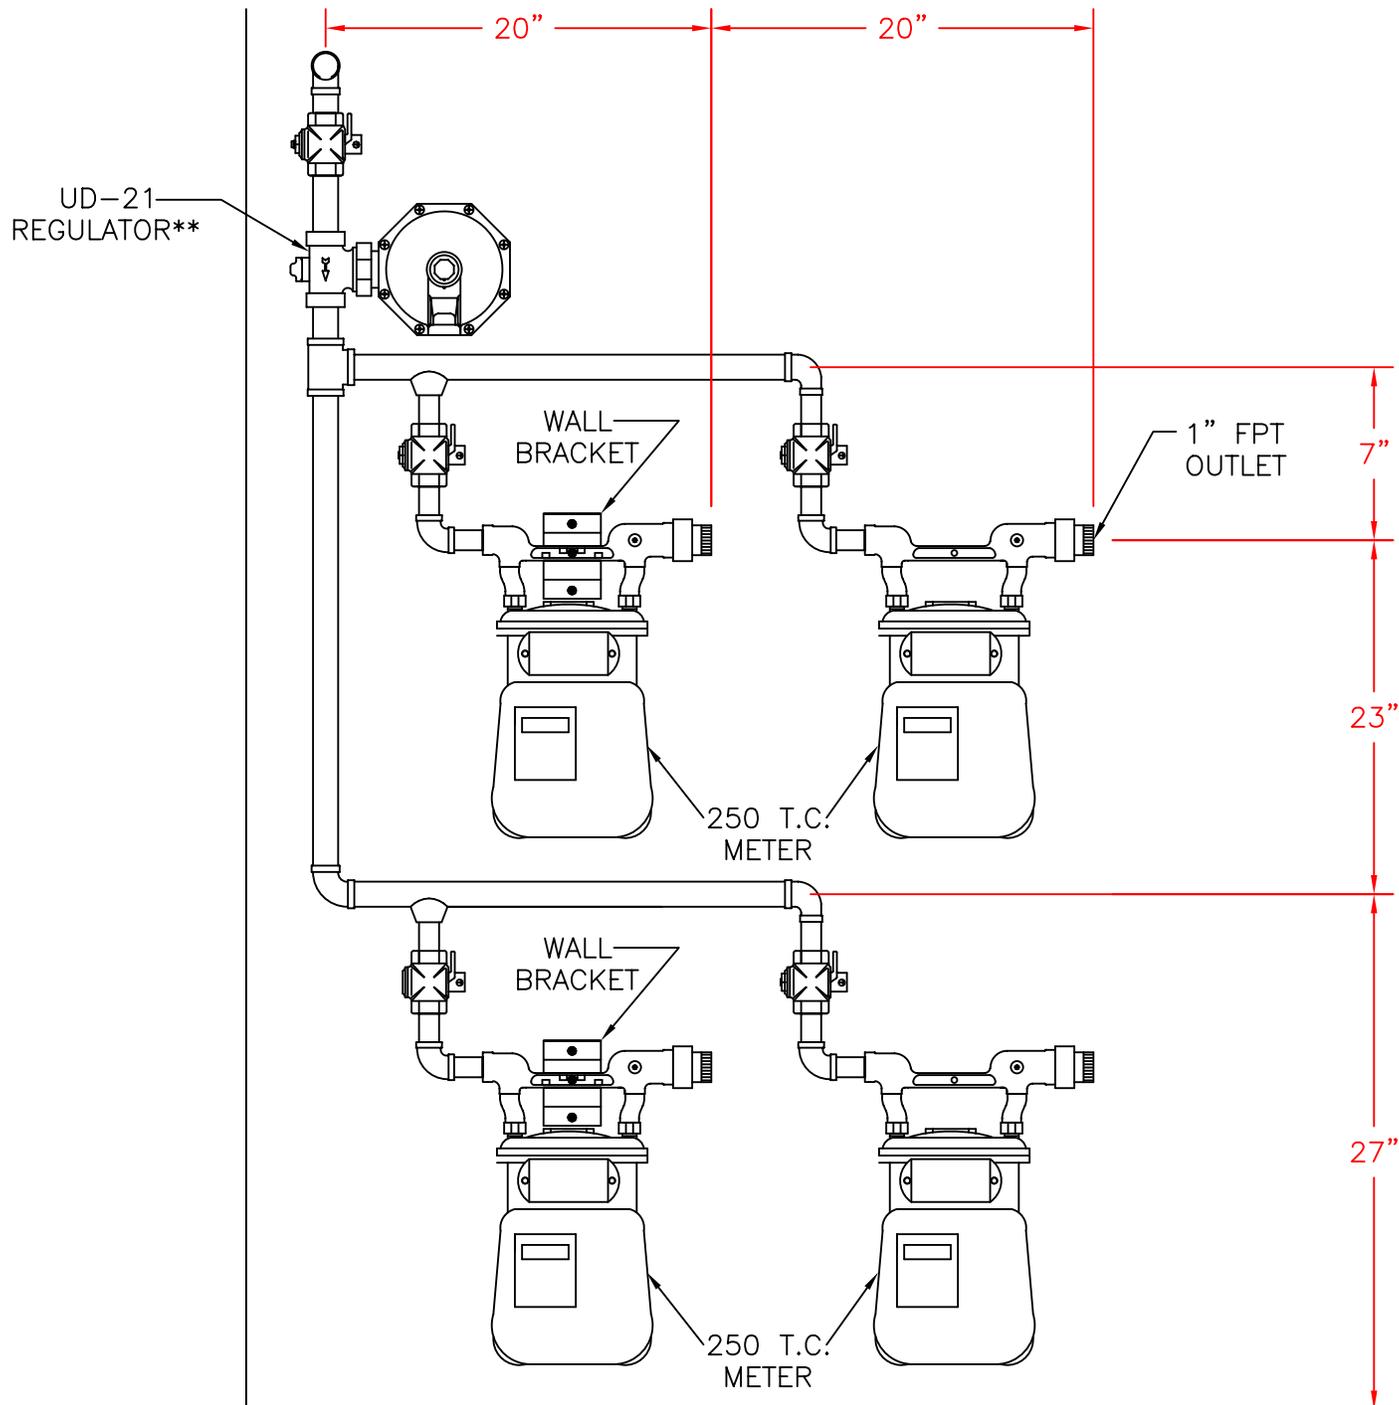

NOTES

PREFABRICATED METER ASSEMBLY SPLIT FOR FOUR METERS

**FOR 60 PSIG SYSTEMS USE U-21

DISTANCE FROM BUILDING: 6"


ALL DIMENSIONS ARE APPROXIMATE

MULTIPLE DOMESTIC METER INSTALLATION:
4 METERS
OUTLET PRESSURE: 6" W.C.

DATE: 12/01/09 DWG. BY: M.A.T.
DATE: 10/01/03 DWG. BY: R.A.M.
APPROVED BY: M.J.S.

STANDARD METER SETTING

4-MULT-B

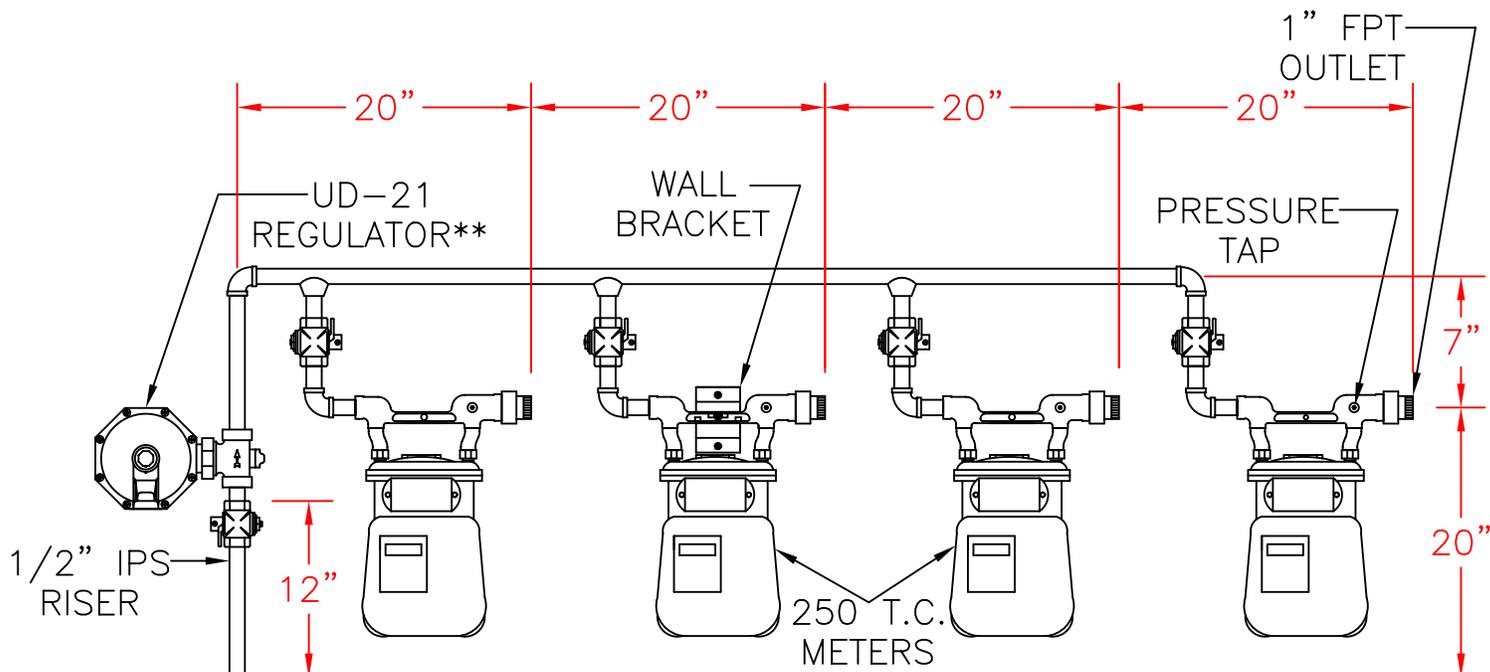

NOTES

PREFABRICATED METER ASSEMBLY SPLIT FOR FOUR METERS

**FOR 60 PSIG SYSTEMS USE UD-21

DISTANCE FROM BUILDING: 12"


ALL DIMENSIONS ARE APPROXIMATE

MULTIPLE DOMESTIC METER INSTALLATION:
4 METERS
OUTLET PRESSURE: 6" W.C.

DATE: 12/01/09 DWG. BY: M.A.T.
DATE: 09/18/95 DWG. BY: C.H.P.
APPROVED BY: M.J.S.

STANDARD METER SETTING

4-MULT-C

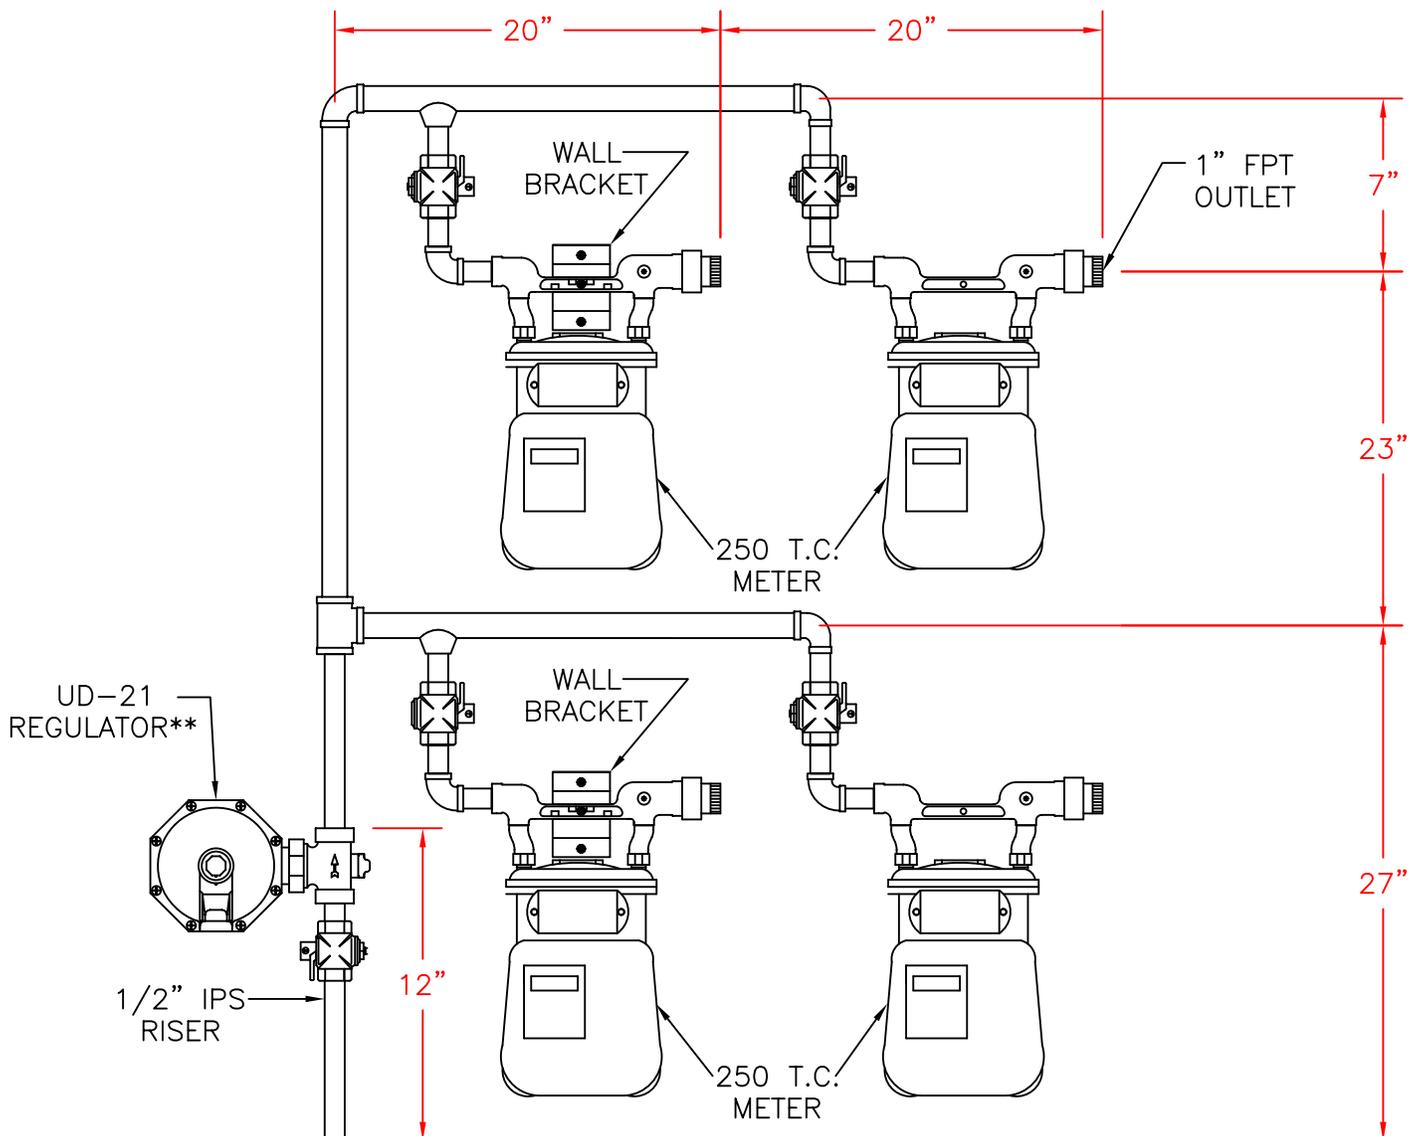

NOTES

PREFABRICATED METER ASSEMBLY SPLIT FOR FOUR METERS

**FOR 60 PSIG SYSTEMS USE U-21

DISTANCE FROM BUILDING: 6"


ALL DIMENSIONS ARE APPROXIMATE

MULTIPLE DOMESTIC METER INSTALLATION:
4 METERS
OUTLET PRESSURE: 6" W.C.

DATE: 12/01/09 DWG. BY: M.A.T.
DATE: 10/01/03 DWG. BY: R.A.M.
APPROVED BY: M.J.S.

STANDARD METER SETTING

4-MULT-D

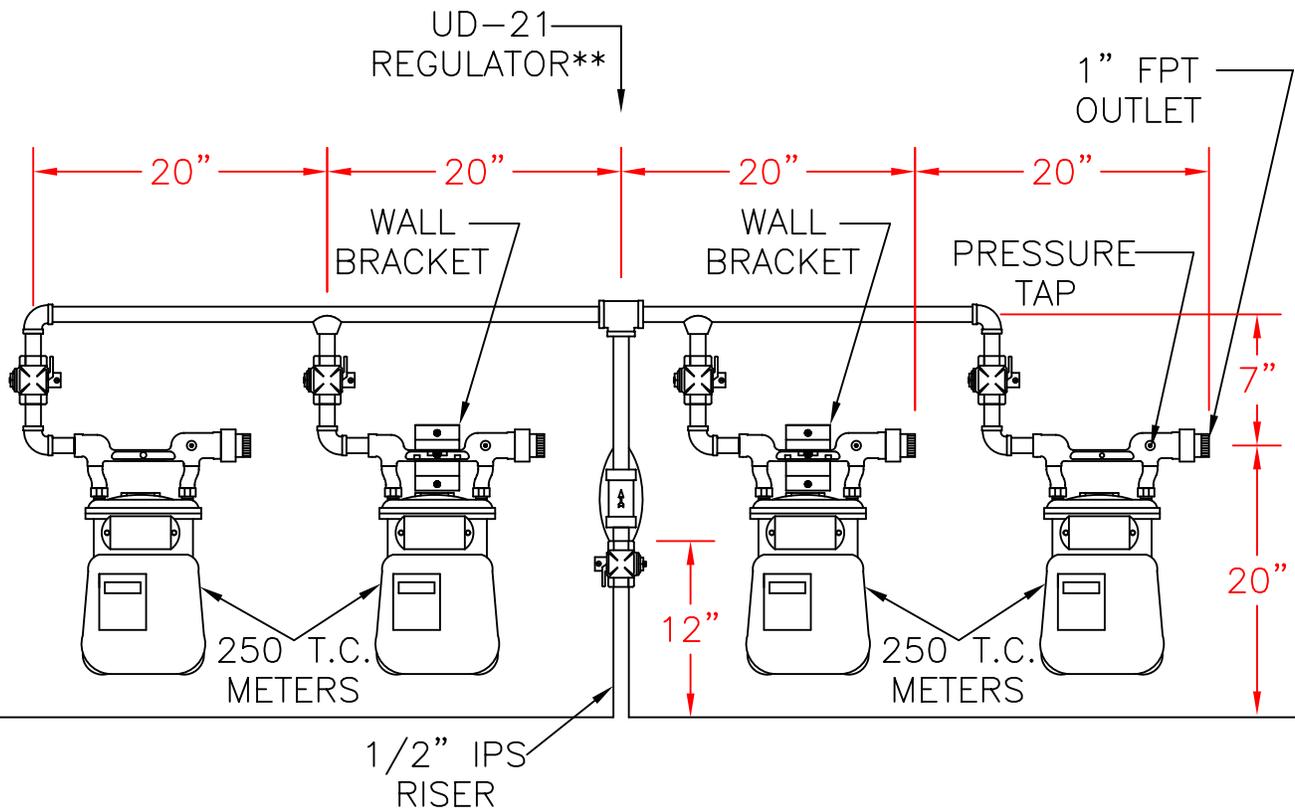

NOTES

PREFABRICATED METER ASSEMBLY SPLIT FOR FOUR METERS

**FOR 60 PSIG SYSTEMS USE UD-21

DISTANCE FROM BUILDING: 12"

ALL DIMENSIONS ARE APPROXIMATE

MULTIPLE DOMESTIC METER INSTALLATION:
4 METERS
OUTLET PRESSURE: 6" W.C.

DATE: 12/01/09 DWG. BY: M.A.T.
DATE: 09/18/95 DWG. BY: C.H.P.
APPROVED BY: M.J.S.